


0:\5668001\REPORT DRAWINGS\Figure2-3.dgn PLOTTED BY: ADI User DATE: 11/1/2005 2:50:58 PM PLOT CHARGES: *CHARGES*

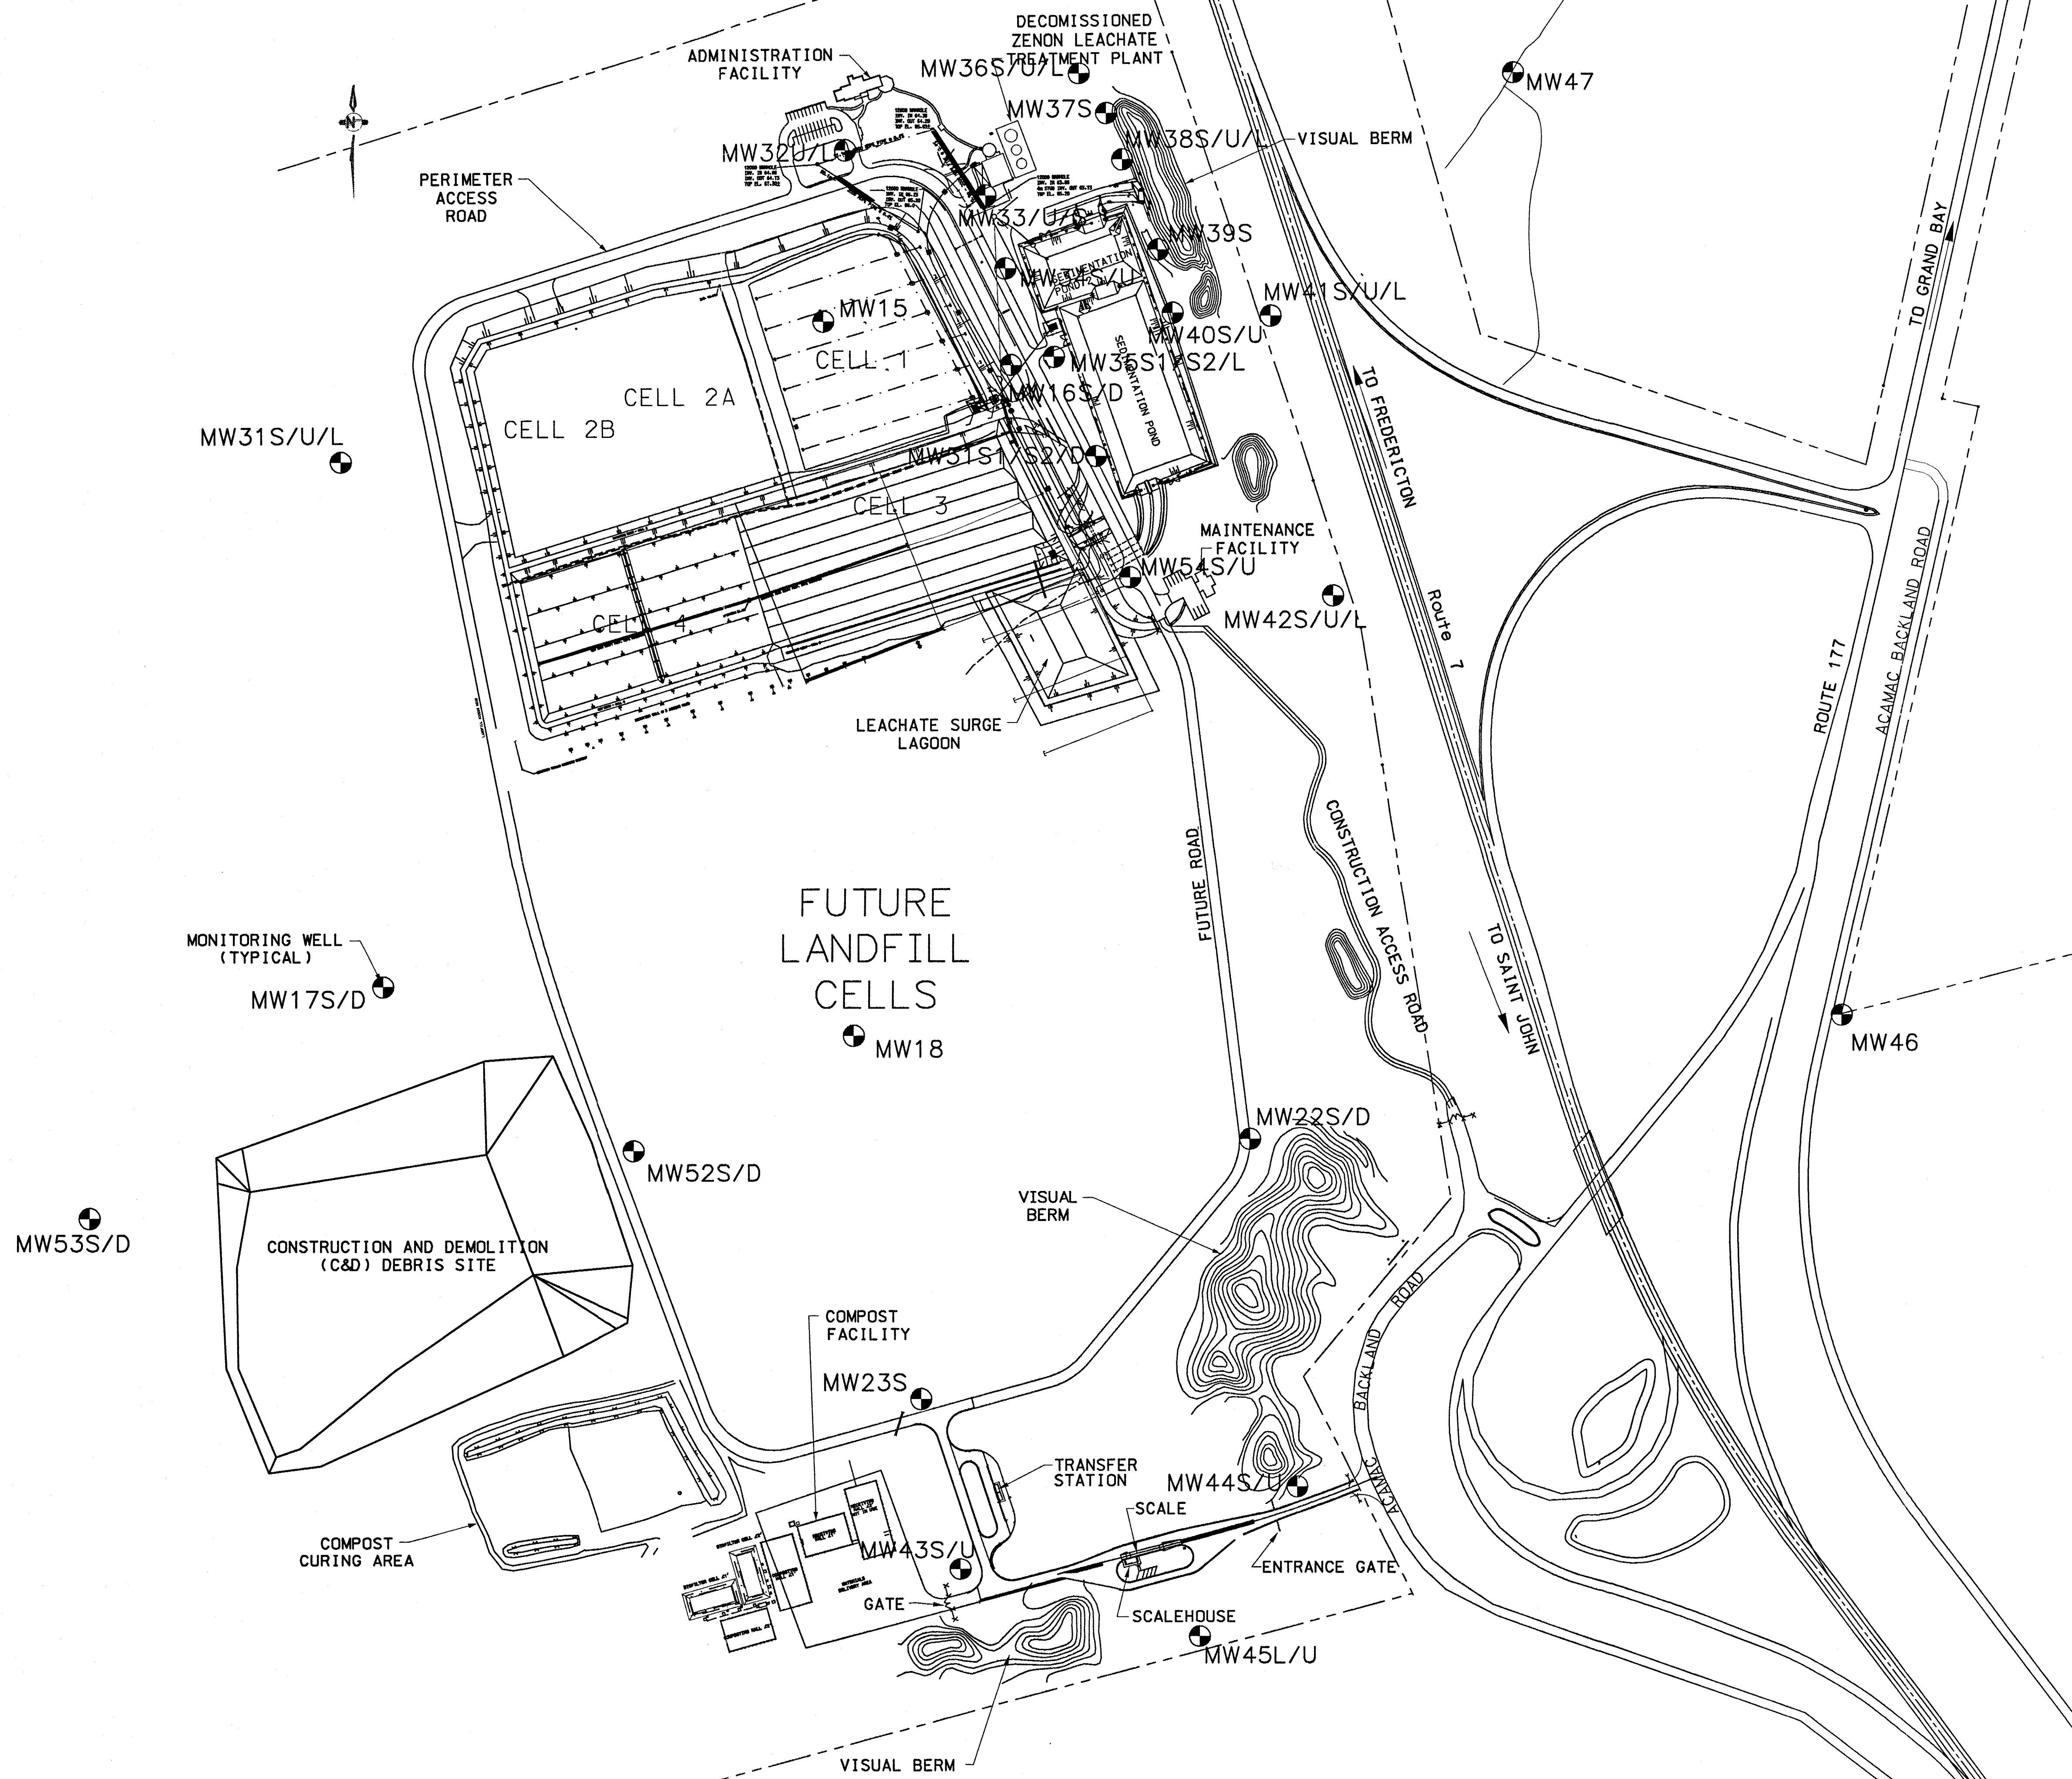

No.	Revision	Ckd. By	Date

PRELIMINARY

Const. North	
Drawn By:	OSE
Dwg. Standards Ckd. By:	
Designed By:	TKO
Date Printed	
Dwg. Design Ckd. By:	

ADI ADI Limited
 Saint John, NB, Canada
 Engineering, Consulting, Procurement and Project Management

Project Title
INDEPENDENT EXTERNAL REVIEW OF CRANE MOUNTAIN LANDFILL

Dwg. Title
OVERALL LANDFILL PLAN

Project No.	5668-001.1
Dwg. No.	FIGURE 2-3
Rev. No.	0
Scale	1:2500 This drawing is not to be scaled

Offices located in: Charlottetown, Moncton, Saint John, Truro, Halifax, Sydney, Port Hawkesbury, St. John's, Fredericton and Salem, NH